



THIS DRAWING AS A CONCEPT INDICATES THE GENERAL INTENT OF THE DESIGN. IT IS NOT TO BE USED FOR THE INDICATION OF THE CONTRACTOR'S OBLIGATION TO COMPLETE THE WORK. THE CONTRACTOR IS RESPONSIBLE FOR VERIFYING THE ACCURACY OF THE WORK, DIMENSIONS AND CONDITIONS TO BE CONFORMED TO. THE CONTRACTOR SHALL BE RESPONSIBLE FOR OBTAINING ALL NECESSARY PERMITS AND CORRELATING ALL DETAILS AT THE JOB SITE.
Copyright © Bainbridge Design Group
Resale or reproduction of these plans, in part or in whole, is strictly prohibited without written consent.



Project Name:
Location:
Project #: 23.78.01

Date: 7/10/2023

DRAWING #
A1

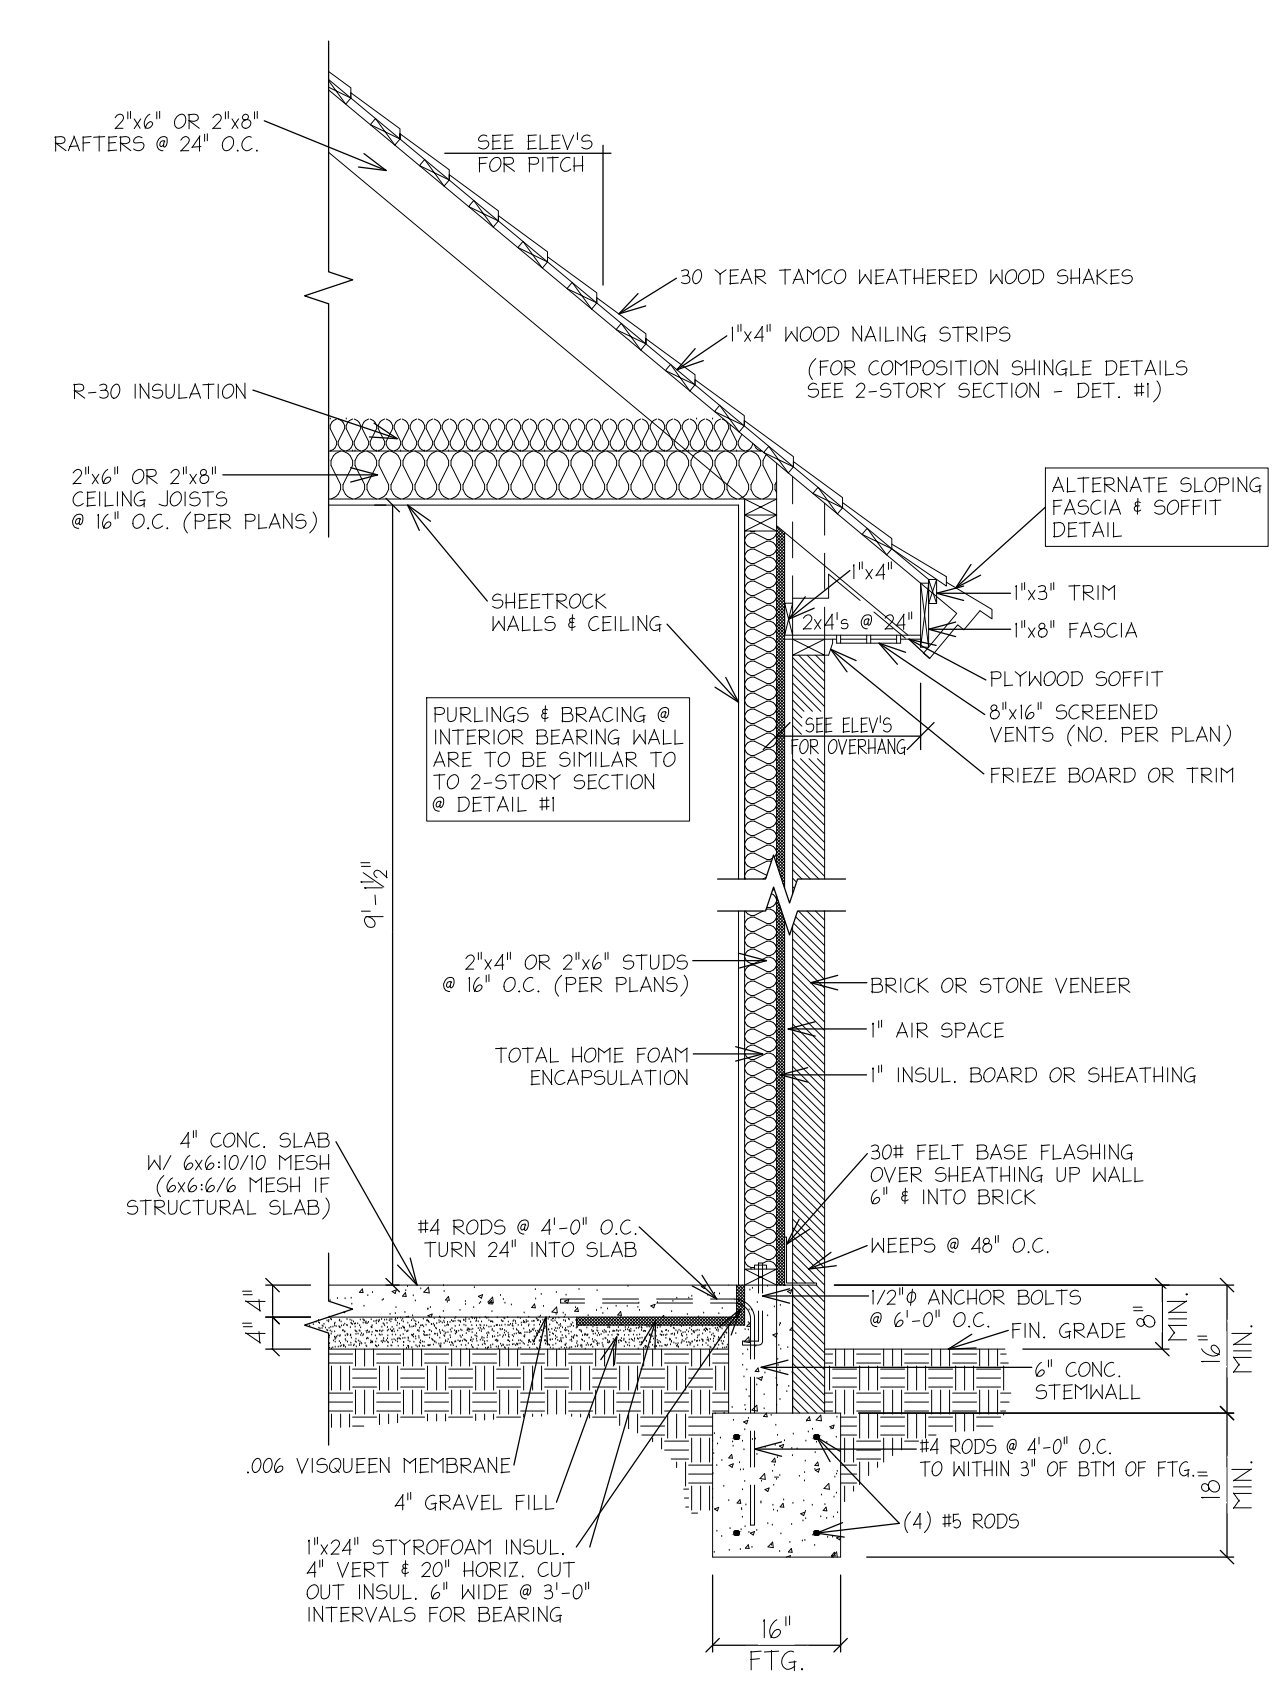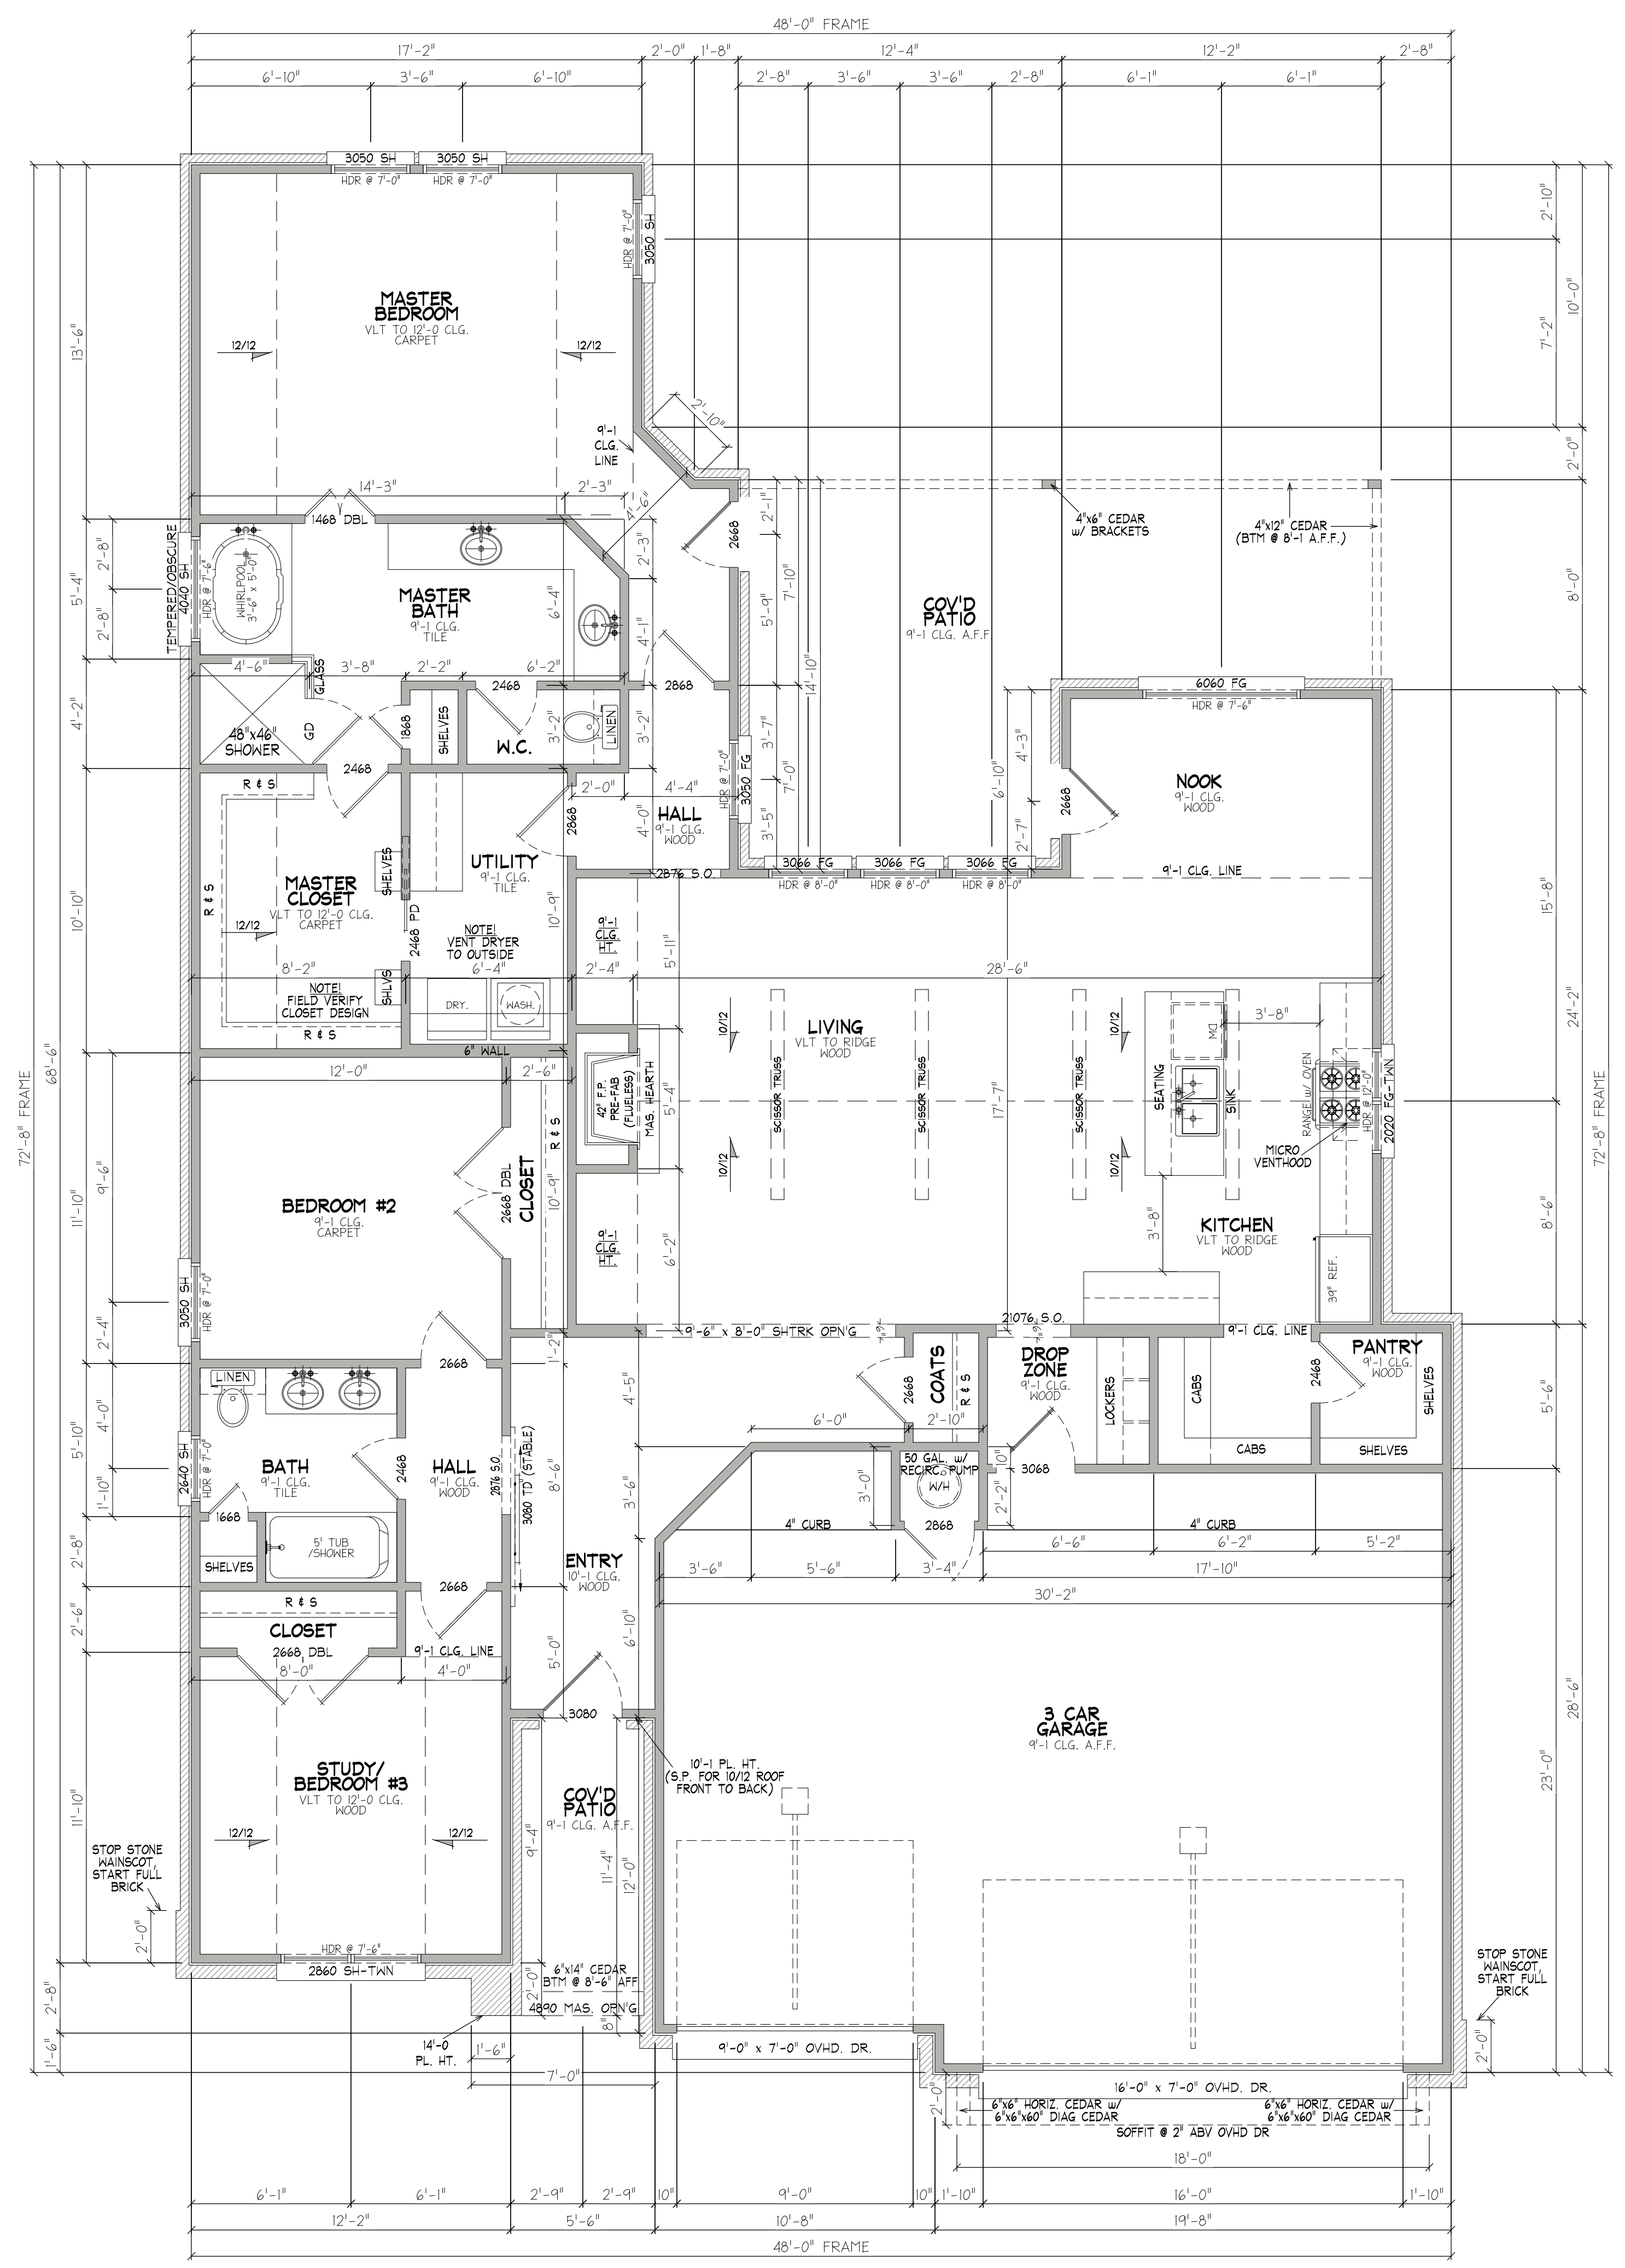

B Typical Wall Section
Scale: 1/2" = 1'-0"

SCHEDULE NOTES


FIELD VERIFY EGRESS AND SAFETY GLAZING AS REQUIRED BY CODE.

DOOR SCHEDULE					
MARK	QTY	WIDTH	HEIGHT	LOC.	REMARKS
8x1 OVD	1	8'-0"	7'-0"	EXT	OVERHEAD DOOR
14x1 OVD	1	14'-0"	7'-0"	EXT	OVERHEAD DOOR
14x8 DBL	1	2'-8"	6'-8"	INT	DOUBLE
14x8	1	1'-4"	6'-8"	INT	
18x8	1	1'-8"	6'-8"	INT	
24x8	4	2'-4"	6'-8"	INT	
24x8 PD	1	2'-4"	6'-8"	INT	POCKET DOOR
24x8	2	2'-4"	6'-8"	EXT	
24x8	3	2'-4"	6'-8"	INT	
24x8 DBL	2	5'-0"	6'-8"	INT	DOUBLE
24x8	3	2'-8"	6'-8"	INT	
30x8	1	3'-0"	6'-8"	EXT	
30x8	1	3'-0"	8'-0"	EXT	
30x8 TD	1	3'-0"	8'-0"	INT	TRACK DOOR, (STABLE)


WINDOW SCHEDULE					
MARK	QTY	WIDTH	HEIGHT	LOC.	REMARKS
16x6 FG	1	1'-4"	2'-4"	FIXED	
20x20 FG-TWN	1	4'-0"	2'-0"	FIXED, TWIN	
20x40 FG-TWN	1	4'-0"	4'-0"	FIXED, TWIN	
24x0 SH	1	2'-4"	4'-0"	SINGLE HUNG	
28x0 SH-TWN	1	5'-4"	6'-0"	SINGLE HUNG, TWIN	
30x0 FG	1	3'-0"	5'-0"	FIXED	
30x0 SH	4	3'-0"	5'-0"	SINGLE HUNG	
30x6 FG	3	3'-0"	6'-4"	FIXED	
40x0 SH-TM	1	4'-0"	4'-0"	SINGLE HUNG, TEMPERED, OBSCURE	
60x0 FG	1	6'-0"	6'-0"	FIXED	

NOTE:
9'-1" CLG. HT. UNLESS NOTED.


A Floor Plan
Scale: 1/4" = 1'-0"

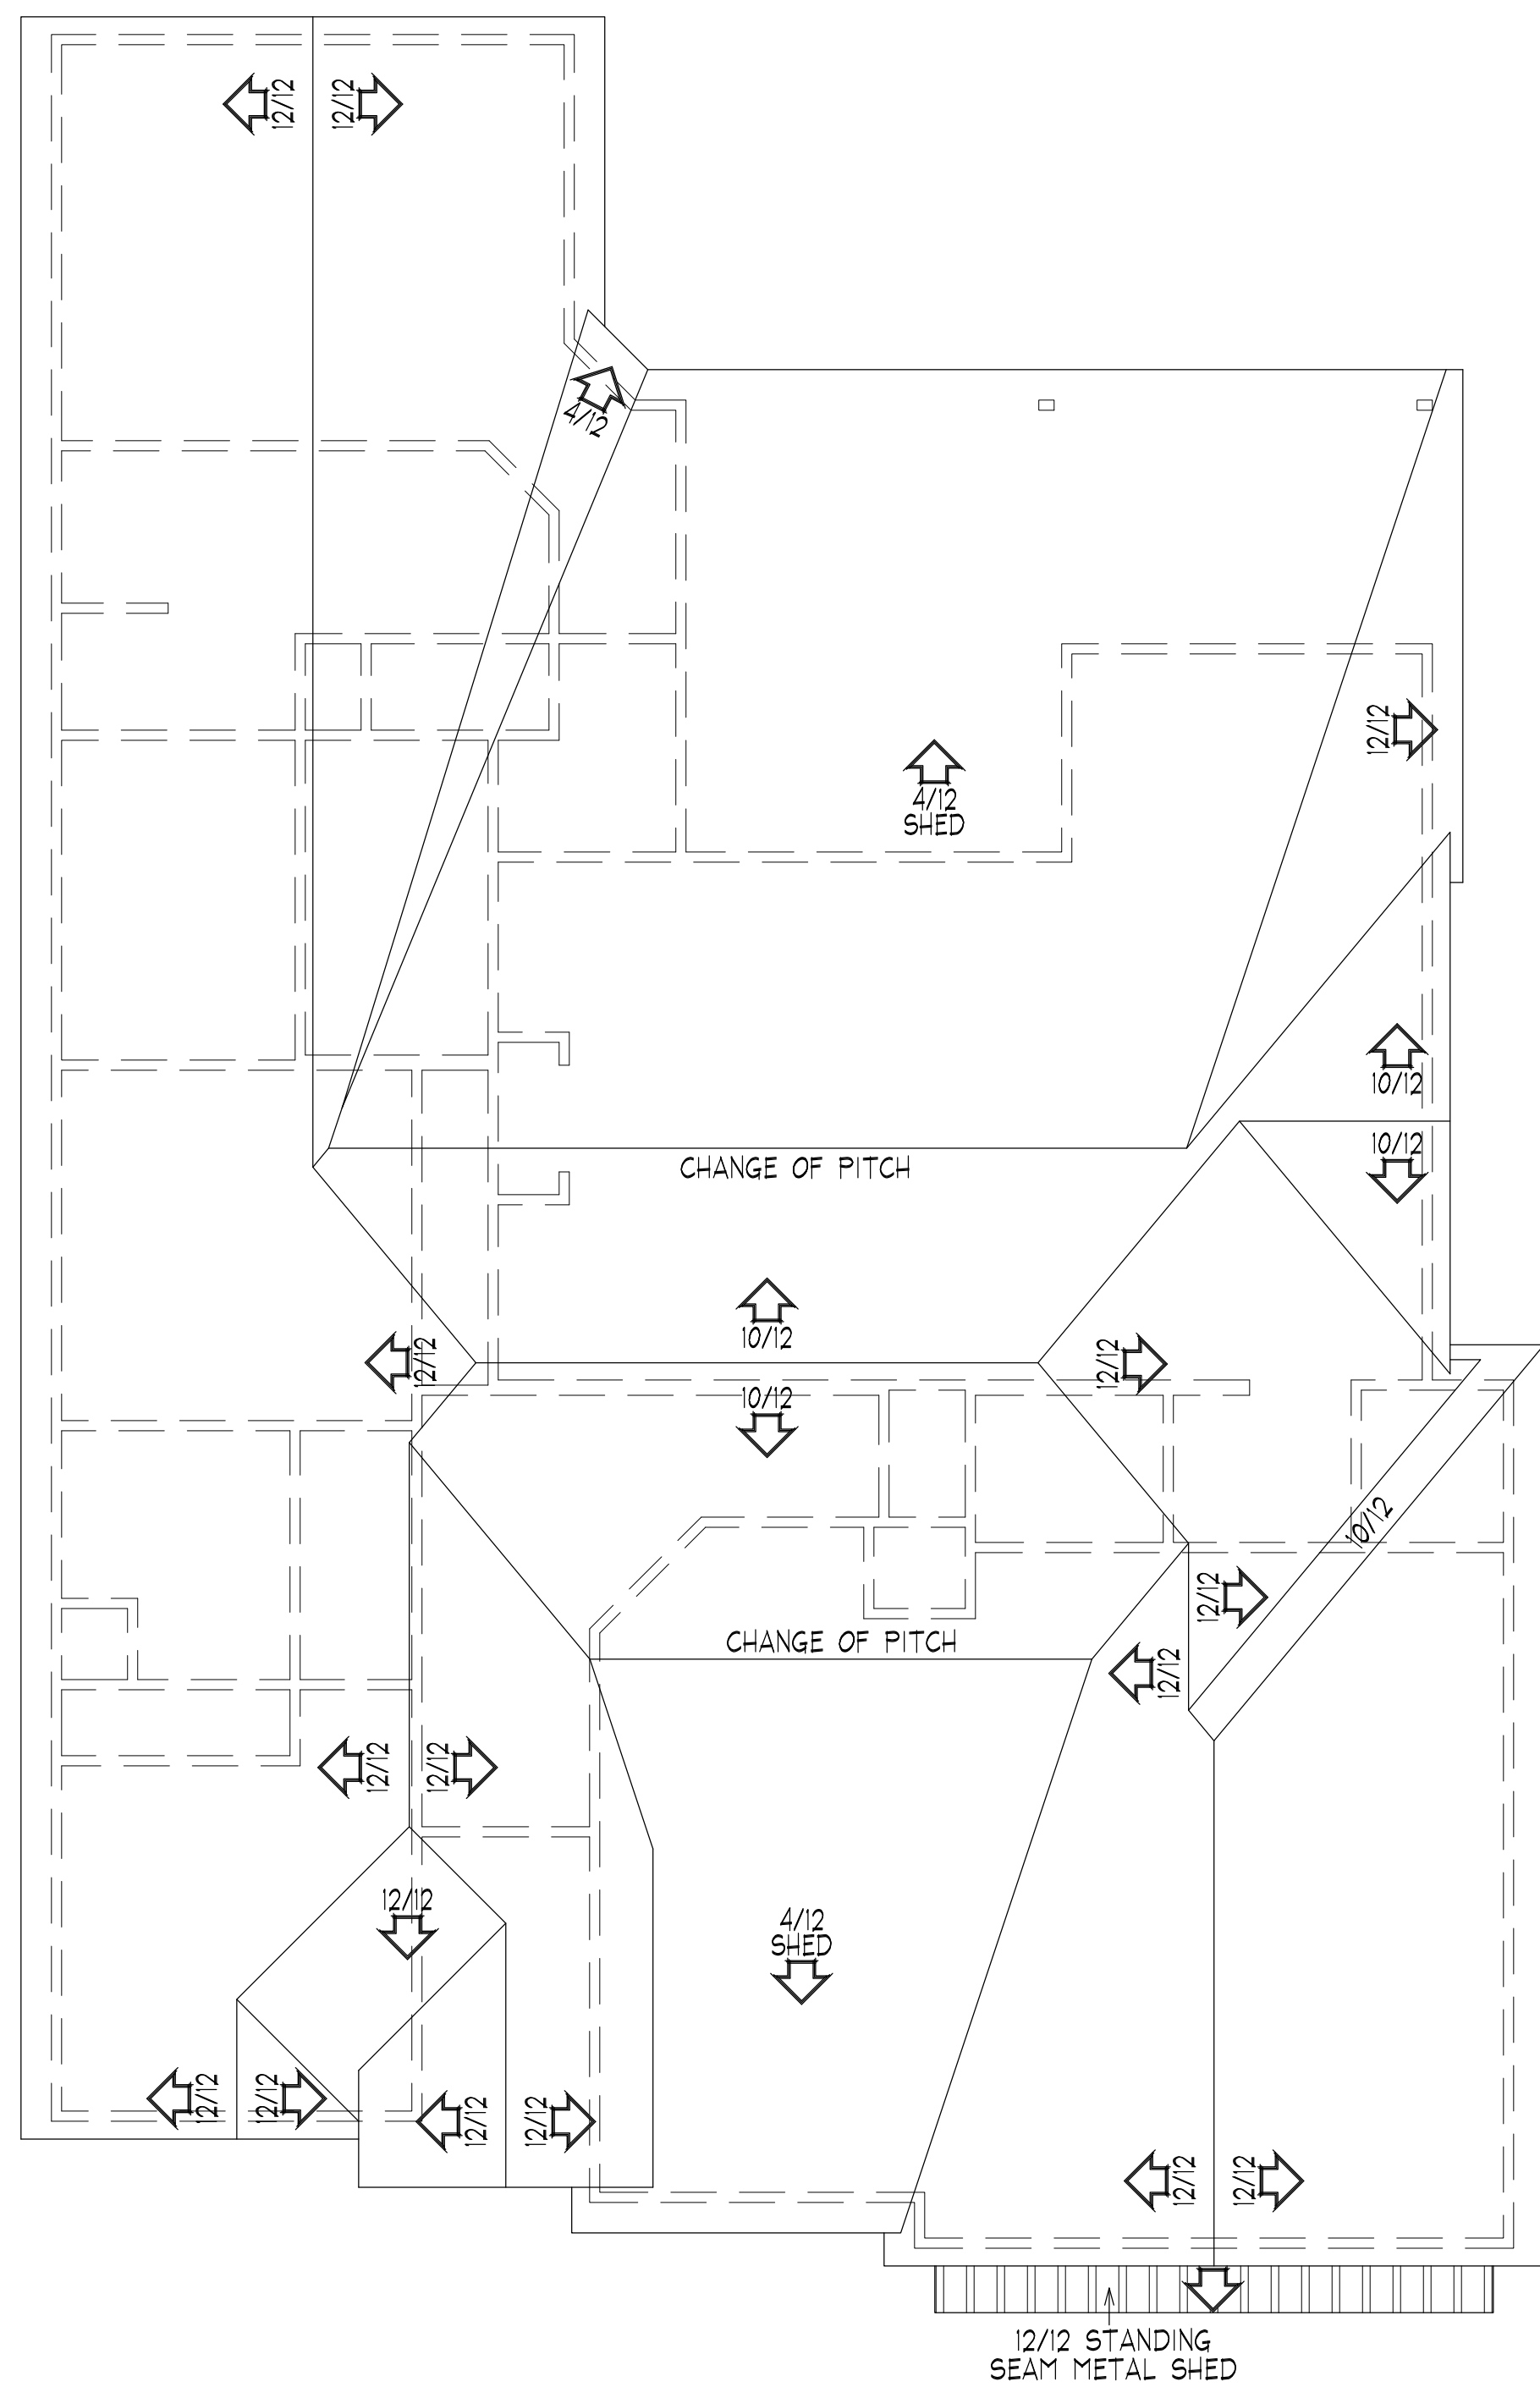

C Roof Plan
Scale: 3/16" = 1'-0"

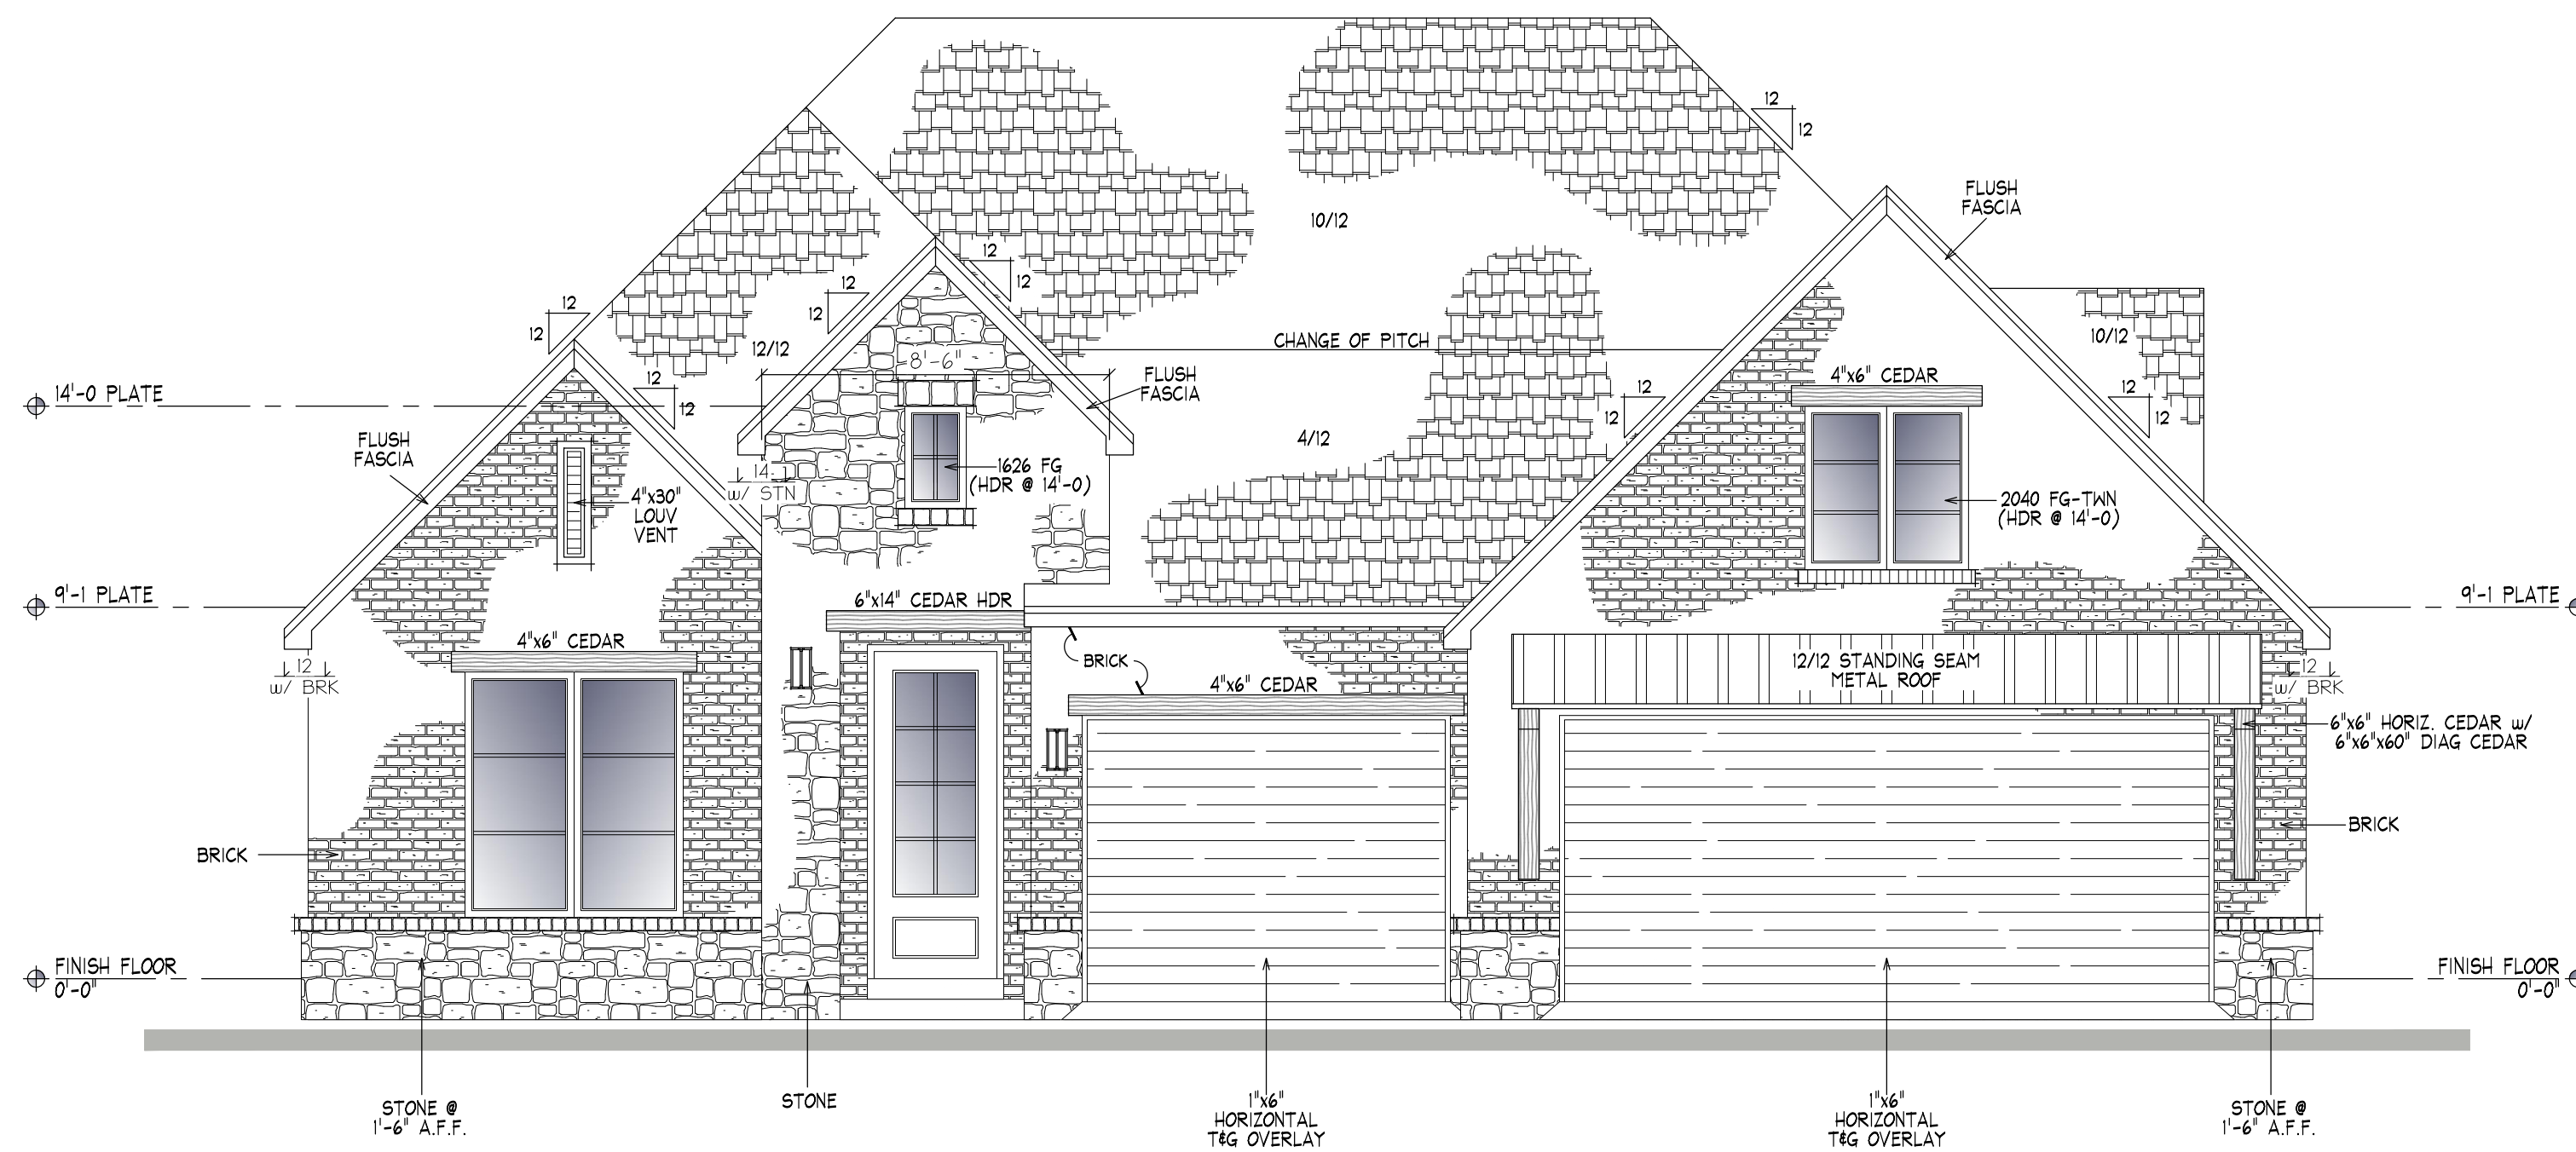

A Front Elevation
Scale: 1/4" = 1'-0"

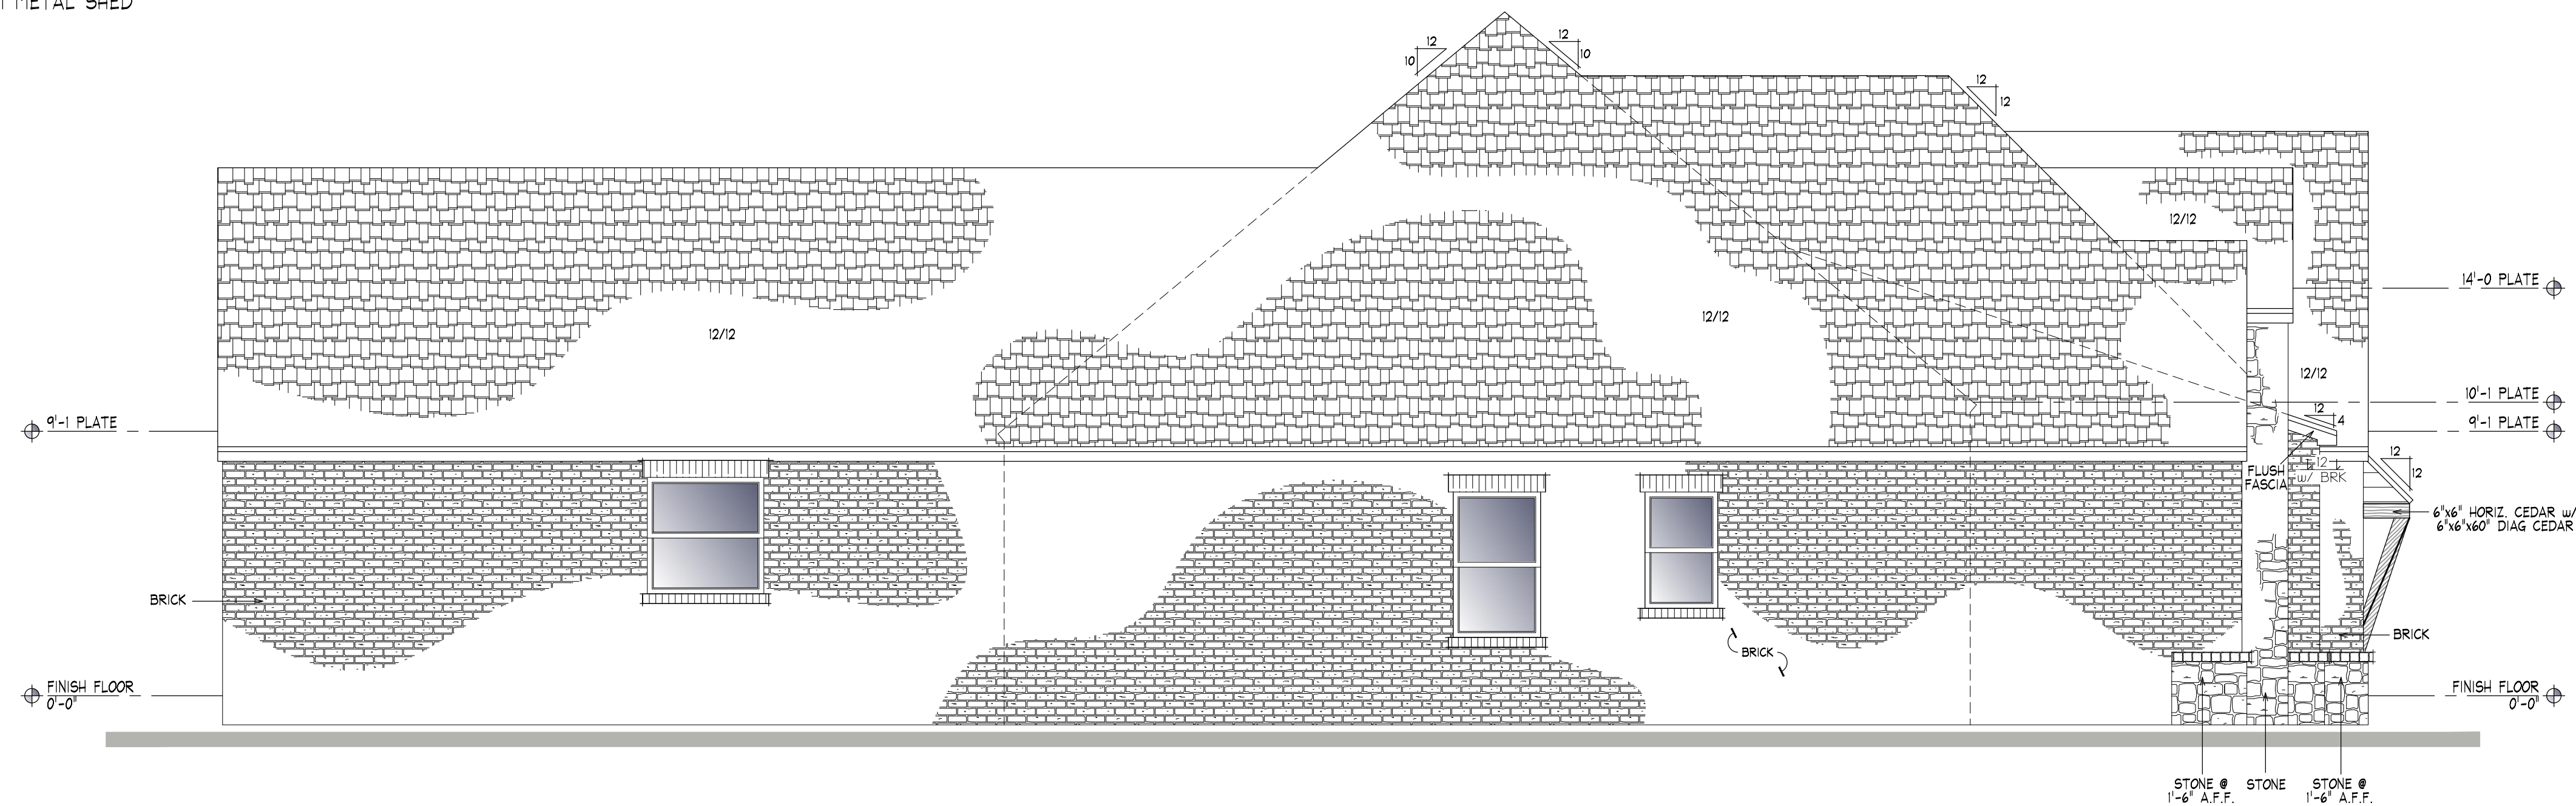

B Left Side
Scale: 1/4" = 1'-0"

Project Name:


Location:
Project #: 23.78.01

First:	1936
Second:	--
Total Living:	1936
Total Veneer:	2059
Garage:	677
Cov'd Porch:	346


Date: 7/10/2023

DRAWING #

A2

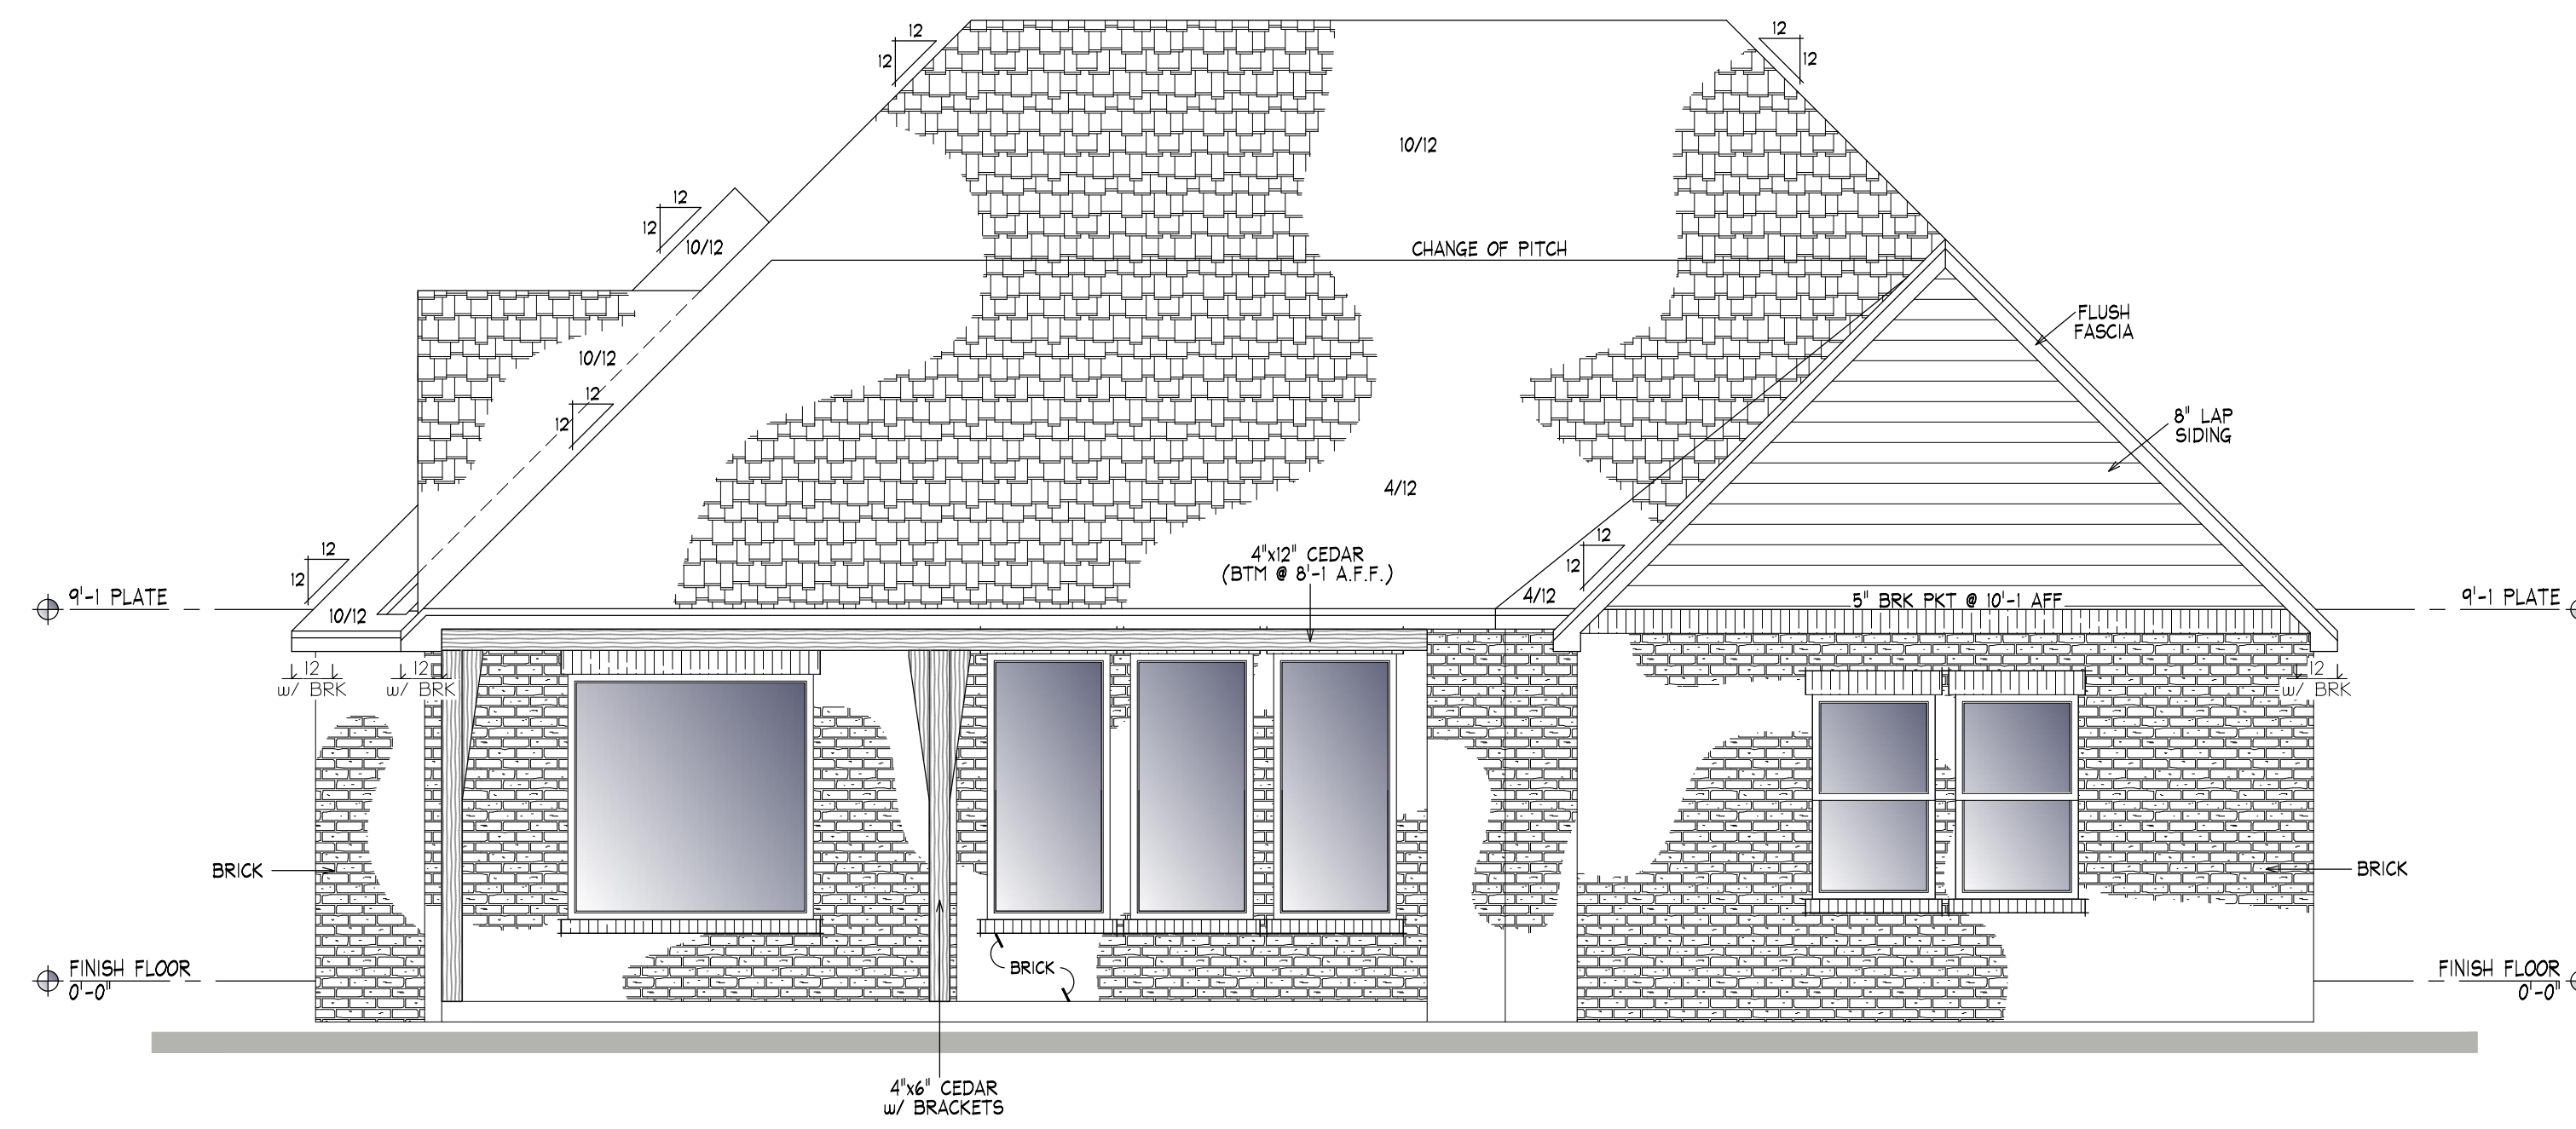

A Rear Elevation
Scale: 1/4" = 1'-0"

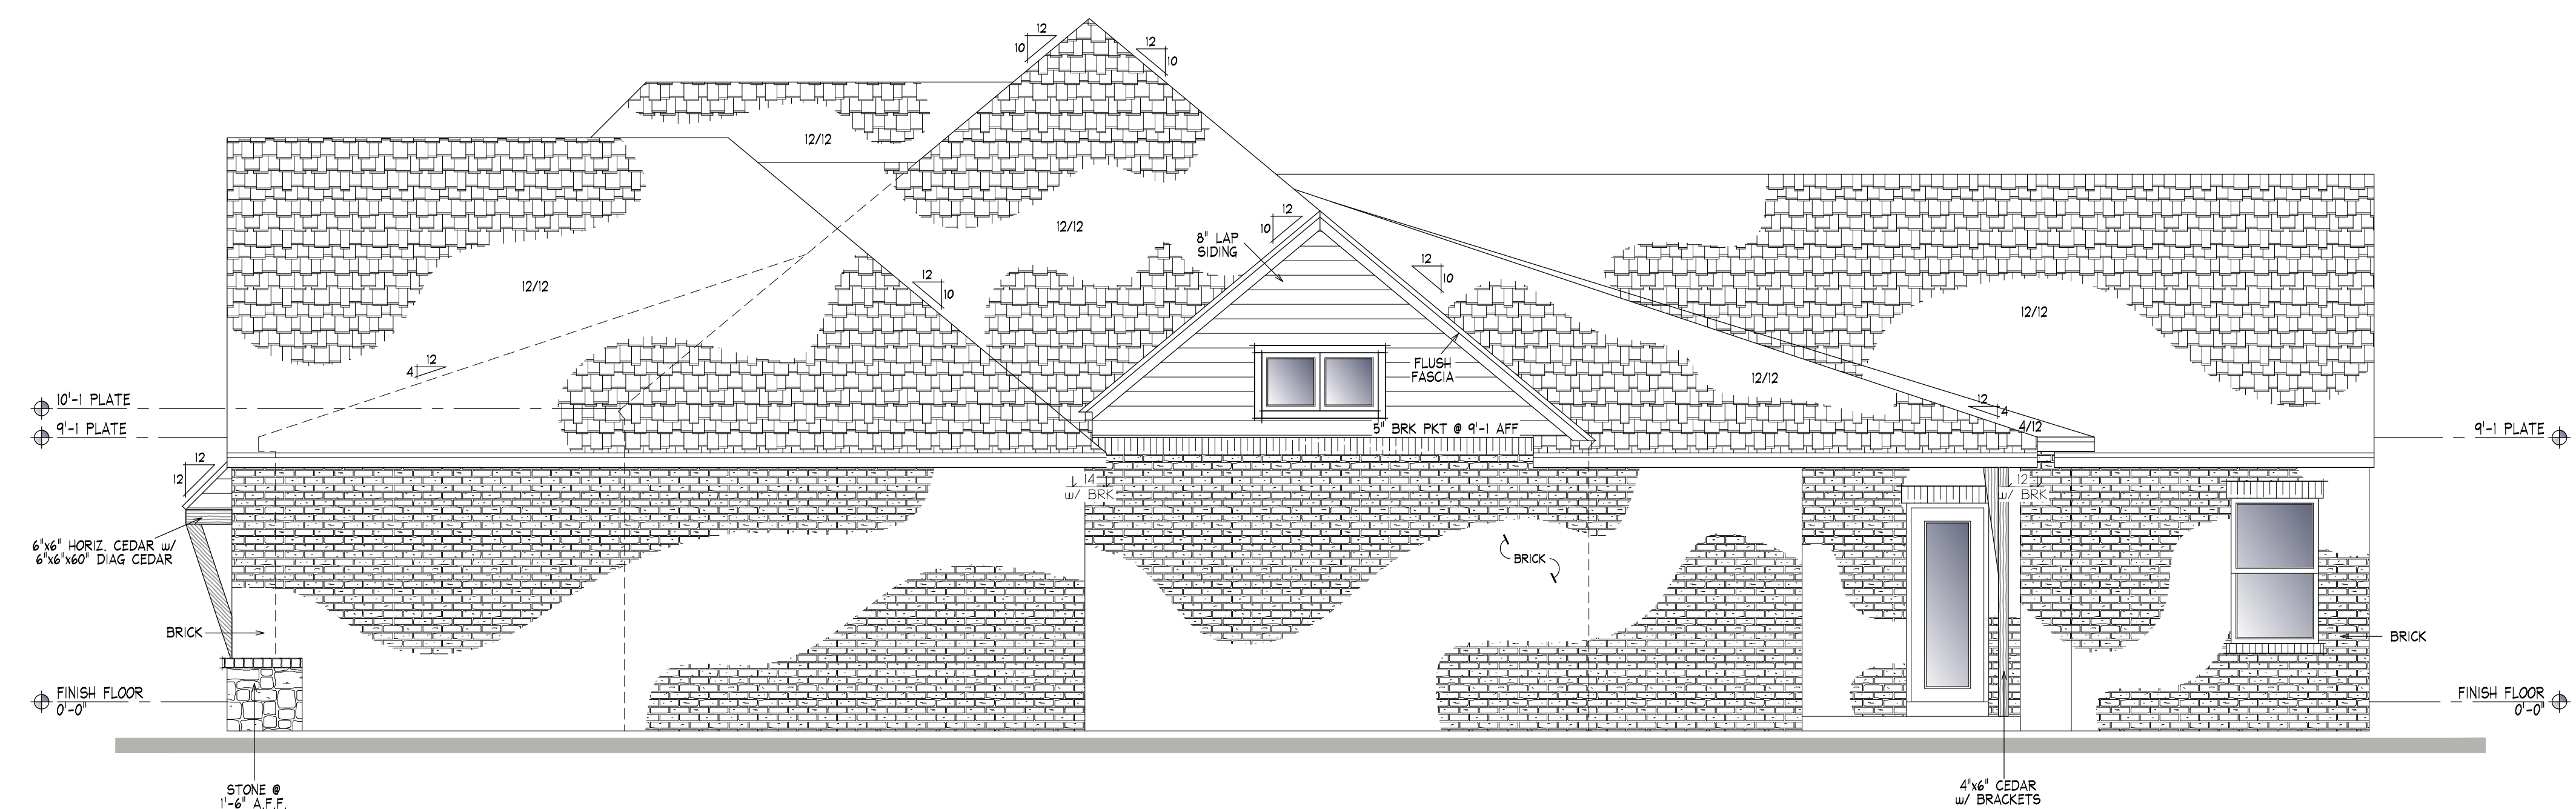


B Right Side
Scale: 1/4" = 1'-0"

THIS DRAWING IS A CONCEPT INDICATING THE GENERAL APPEARANCE OF THE PROPOSED WORK. IT DOES NOT INDICATE OR DESCRIBE ALL REQUIREMENTS FOR COMPLETION OF THE WORK. THE CONTRACTOR IS RESPONSIBLE FOR VERIFYING THE ACCURACY OF THE WORK, DIMENSIONS AND CONDITIONS TO BE CONSTRUCTED AND CORRELATED AT THE JOB SITE.
Copyright © Bainbridge Design Group
Resale or reproduction of these plans, in part or in whole, is strictly prohibited without written consent.

Project Name:	
Location:	
Project #:	23.78.01

First:	1936
Second:	--
Total Living:	1936
Total Veneer:	2059
Garage:	677
Cov'd Porch:	346

Date: 7/10/2023

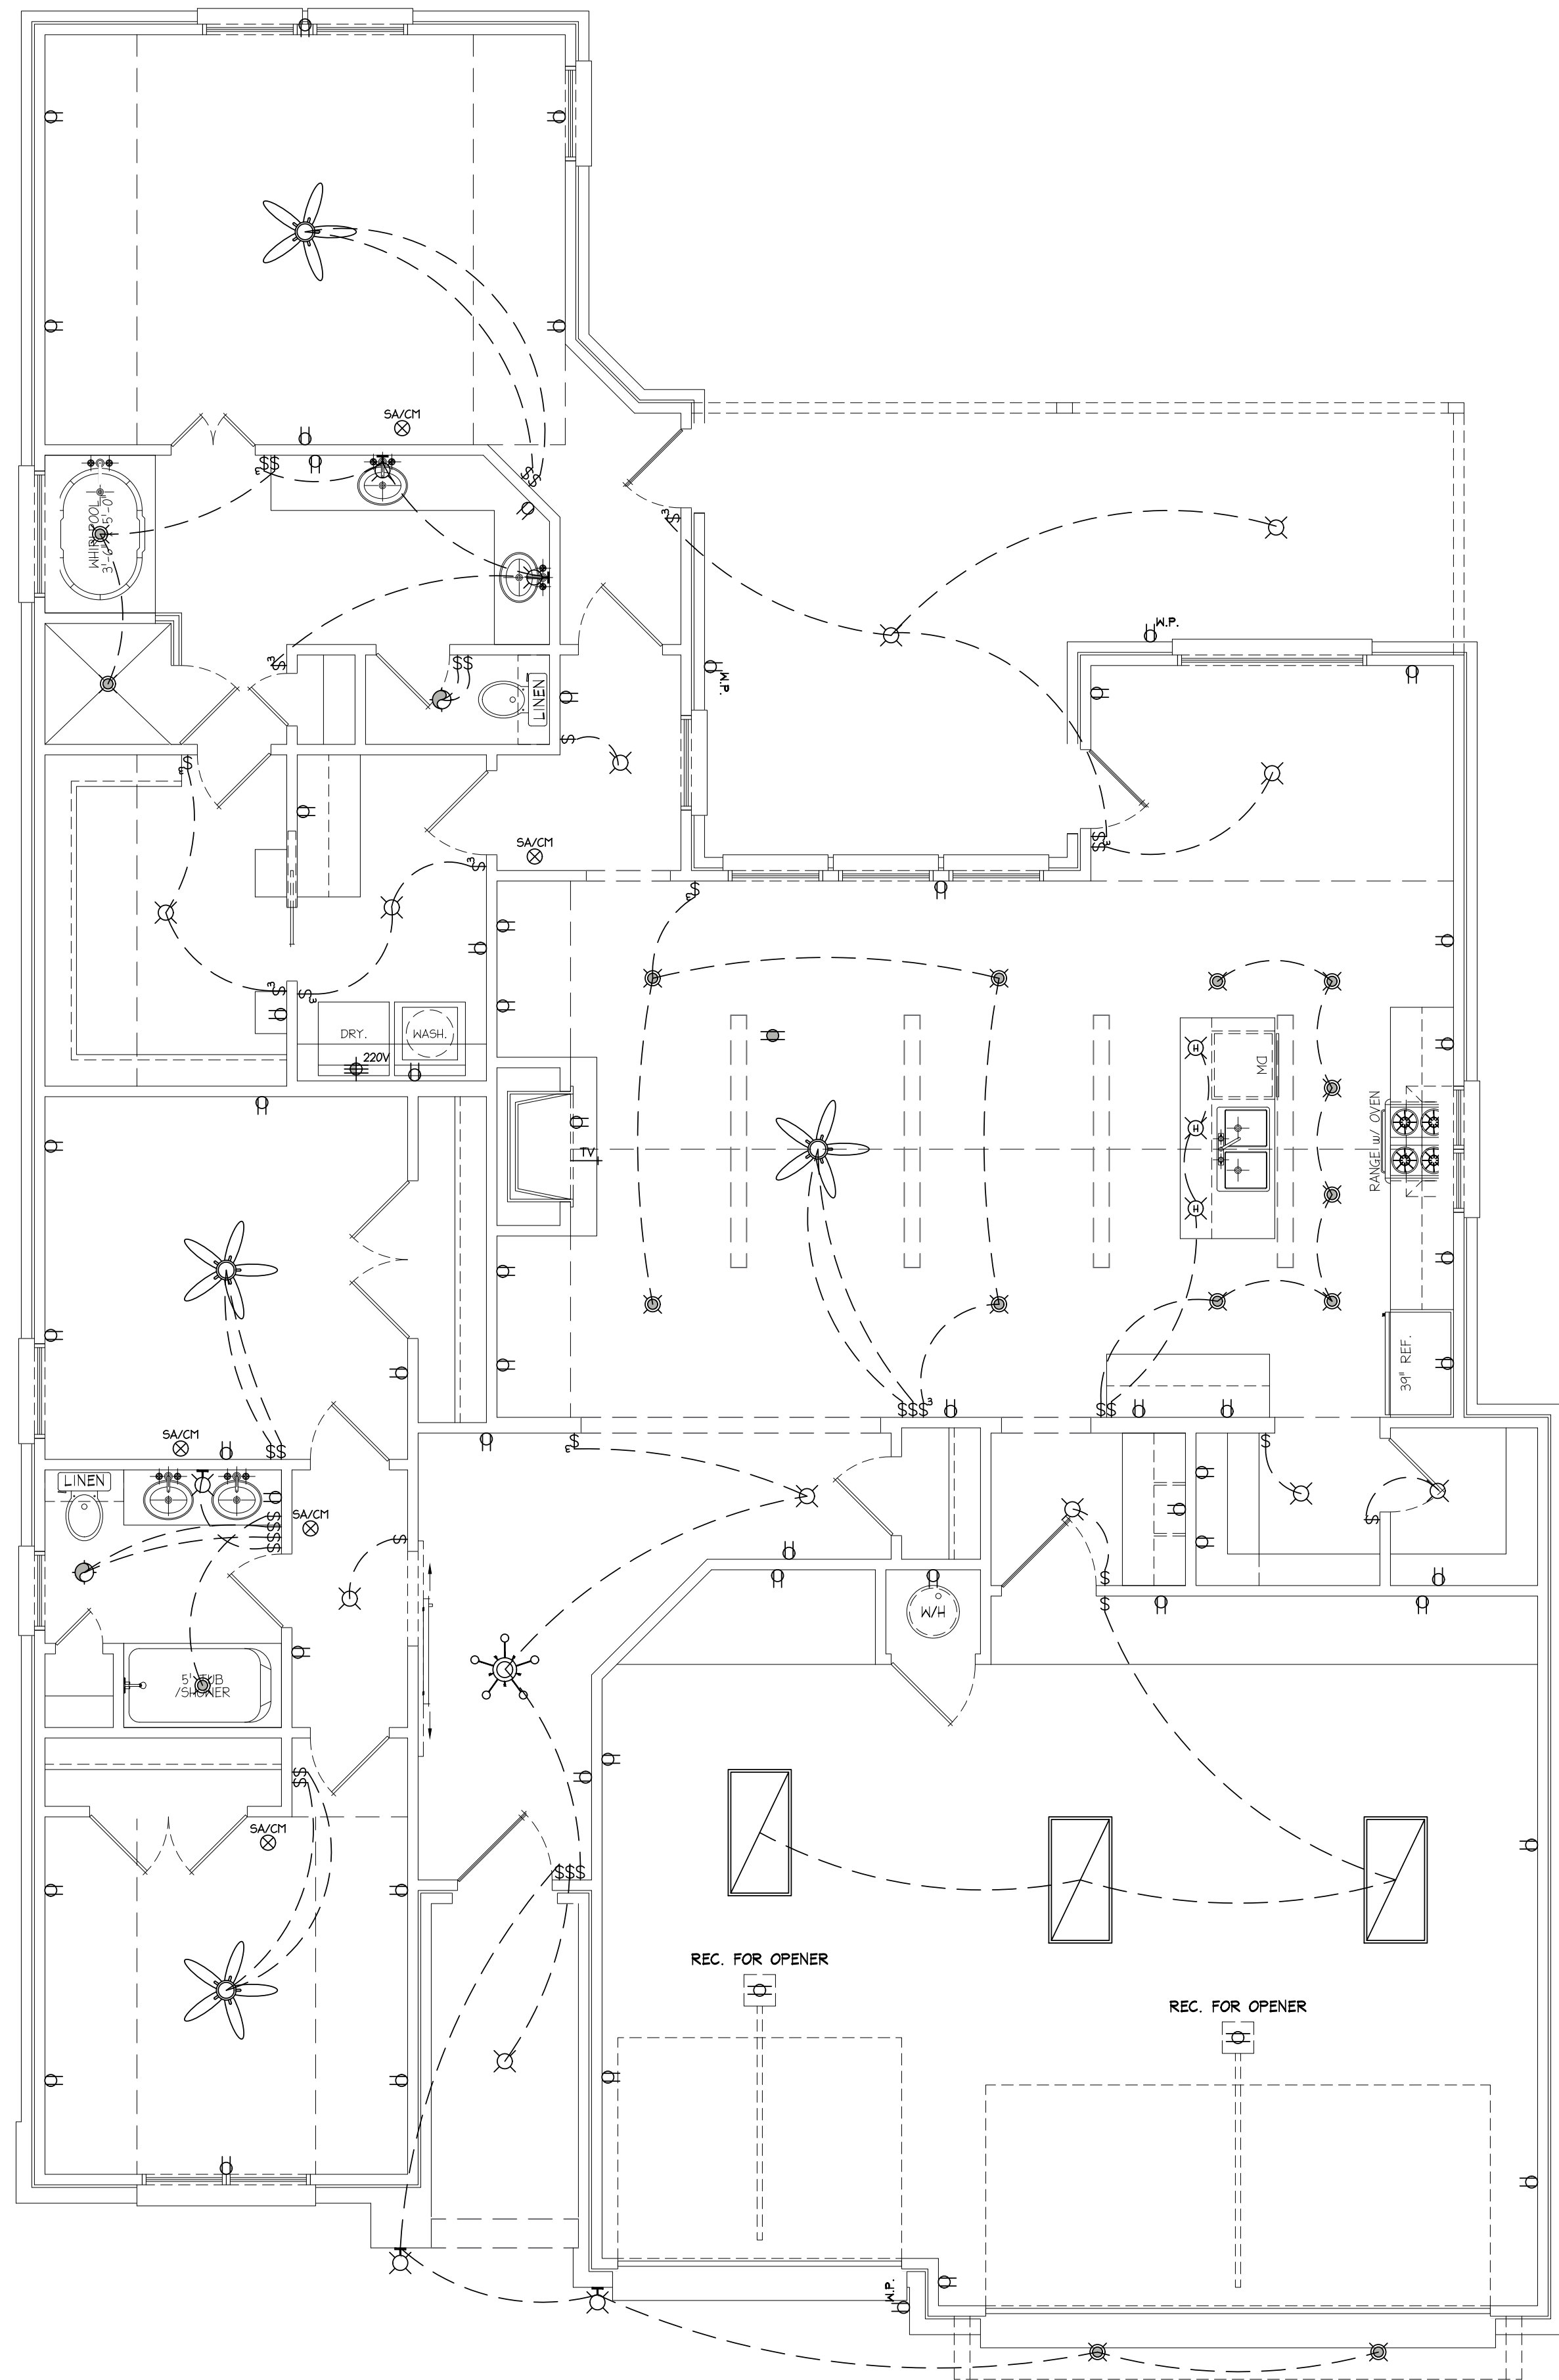

ELECTRICAL LEGEND			
\$	SWITCH	⊗	WALL MOUNTED LIGHT FIXTURE
\$3	3 WAY SWITCH	⊗	SURFACE MOUNT FIXTURE
⊖	DUPLEX OUTLET	⊗	HANGING LIGHT FIXTURE
⊖⊖	DOUBLE DUPLEX OUTLET	⊗	RECESSED 'CAN' FIXTURE
⊖⊖⊖	220V V. OUTLET	⊗	UNDER/OVER CAB LIGHT
⊖⊖⊖	FLOOR OUTLET (VERIFY LOCATION WITH OWNER, TYP.)	⊗	SMOKE/ CARBON MONOXIDE DETECTOR
⊖⊖⊖	GROUND FAULT INTERRUPTER	⊗	CEILING FAN (OPTIONAL)
W.P.	WEATHER PROOF	⊗	24"X24" FLUORESCENT LIGHT
⊖	PHONE PORT	⊗	24"X48" FLUORESCENT LIGHT
⊖	EXHAUST FAN	⊗	12"X48" FLUORESCENT LIGHT
⊖	EXHAUST FAN w/ LIGHT	⊗	CHANDELIER LIGHT
		⊖	HALL SCONCE

ALL WIRING & RECEPTACLES ARE INSTALLED TO CODE. THE AMOUNT AND LOCATIONS MAY VARY.

A Electrical Plan
Scale: 1/4" = 1'-0"

THIS DRAWING IS A CONCEPT. IT INDICATES THE GENERAL REQUIREMENTS FOR THE WORK. THE CONTRACTOR SHALL INDICATE OR DESCRIBE ALL REQUIREMENTS FOR COMPLETION OF THE WORK. THE CONTRACTOR IS RESPONSIBLE FOR VERIFYING THE ACCURACY OF THE WORK, DIMENSIONS AND CONDITIONS TO BE CONSTRUCTED AND CORRELATED AT THE JOB SITE.
Copyright © Bainbridge Design Group
Resale or reproduction of these plans, in part or in whole, is strictly prohibited without written consent.



Bainbridge Design Group
2723 E. 15th St., Tulsa, OK 74104
918-499-1497


Project Name: _____
Location: _____
Project #: 23.78.01

First: 1936
Second: --
Total Living: 1936
Total Veneer: 2059
Garage: 677
Cov'd Porch: 346

Date: 7/10/2023

DRAWING #

E1

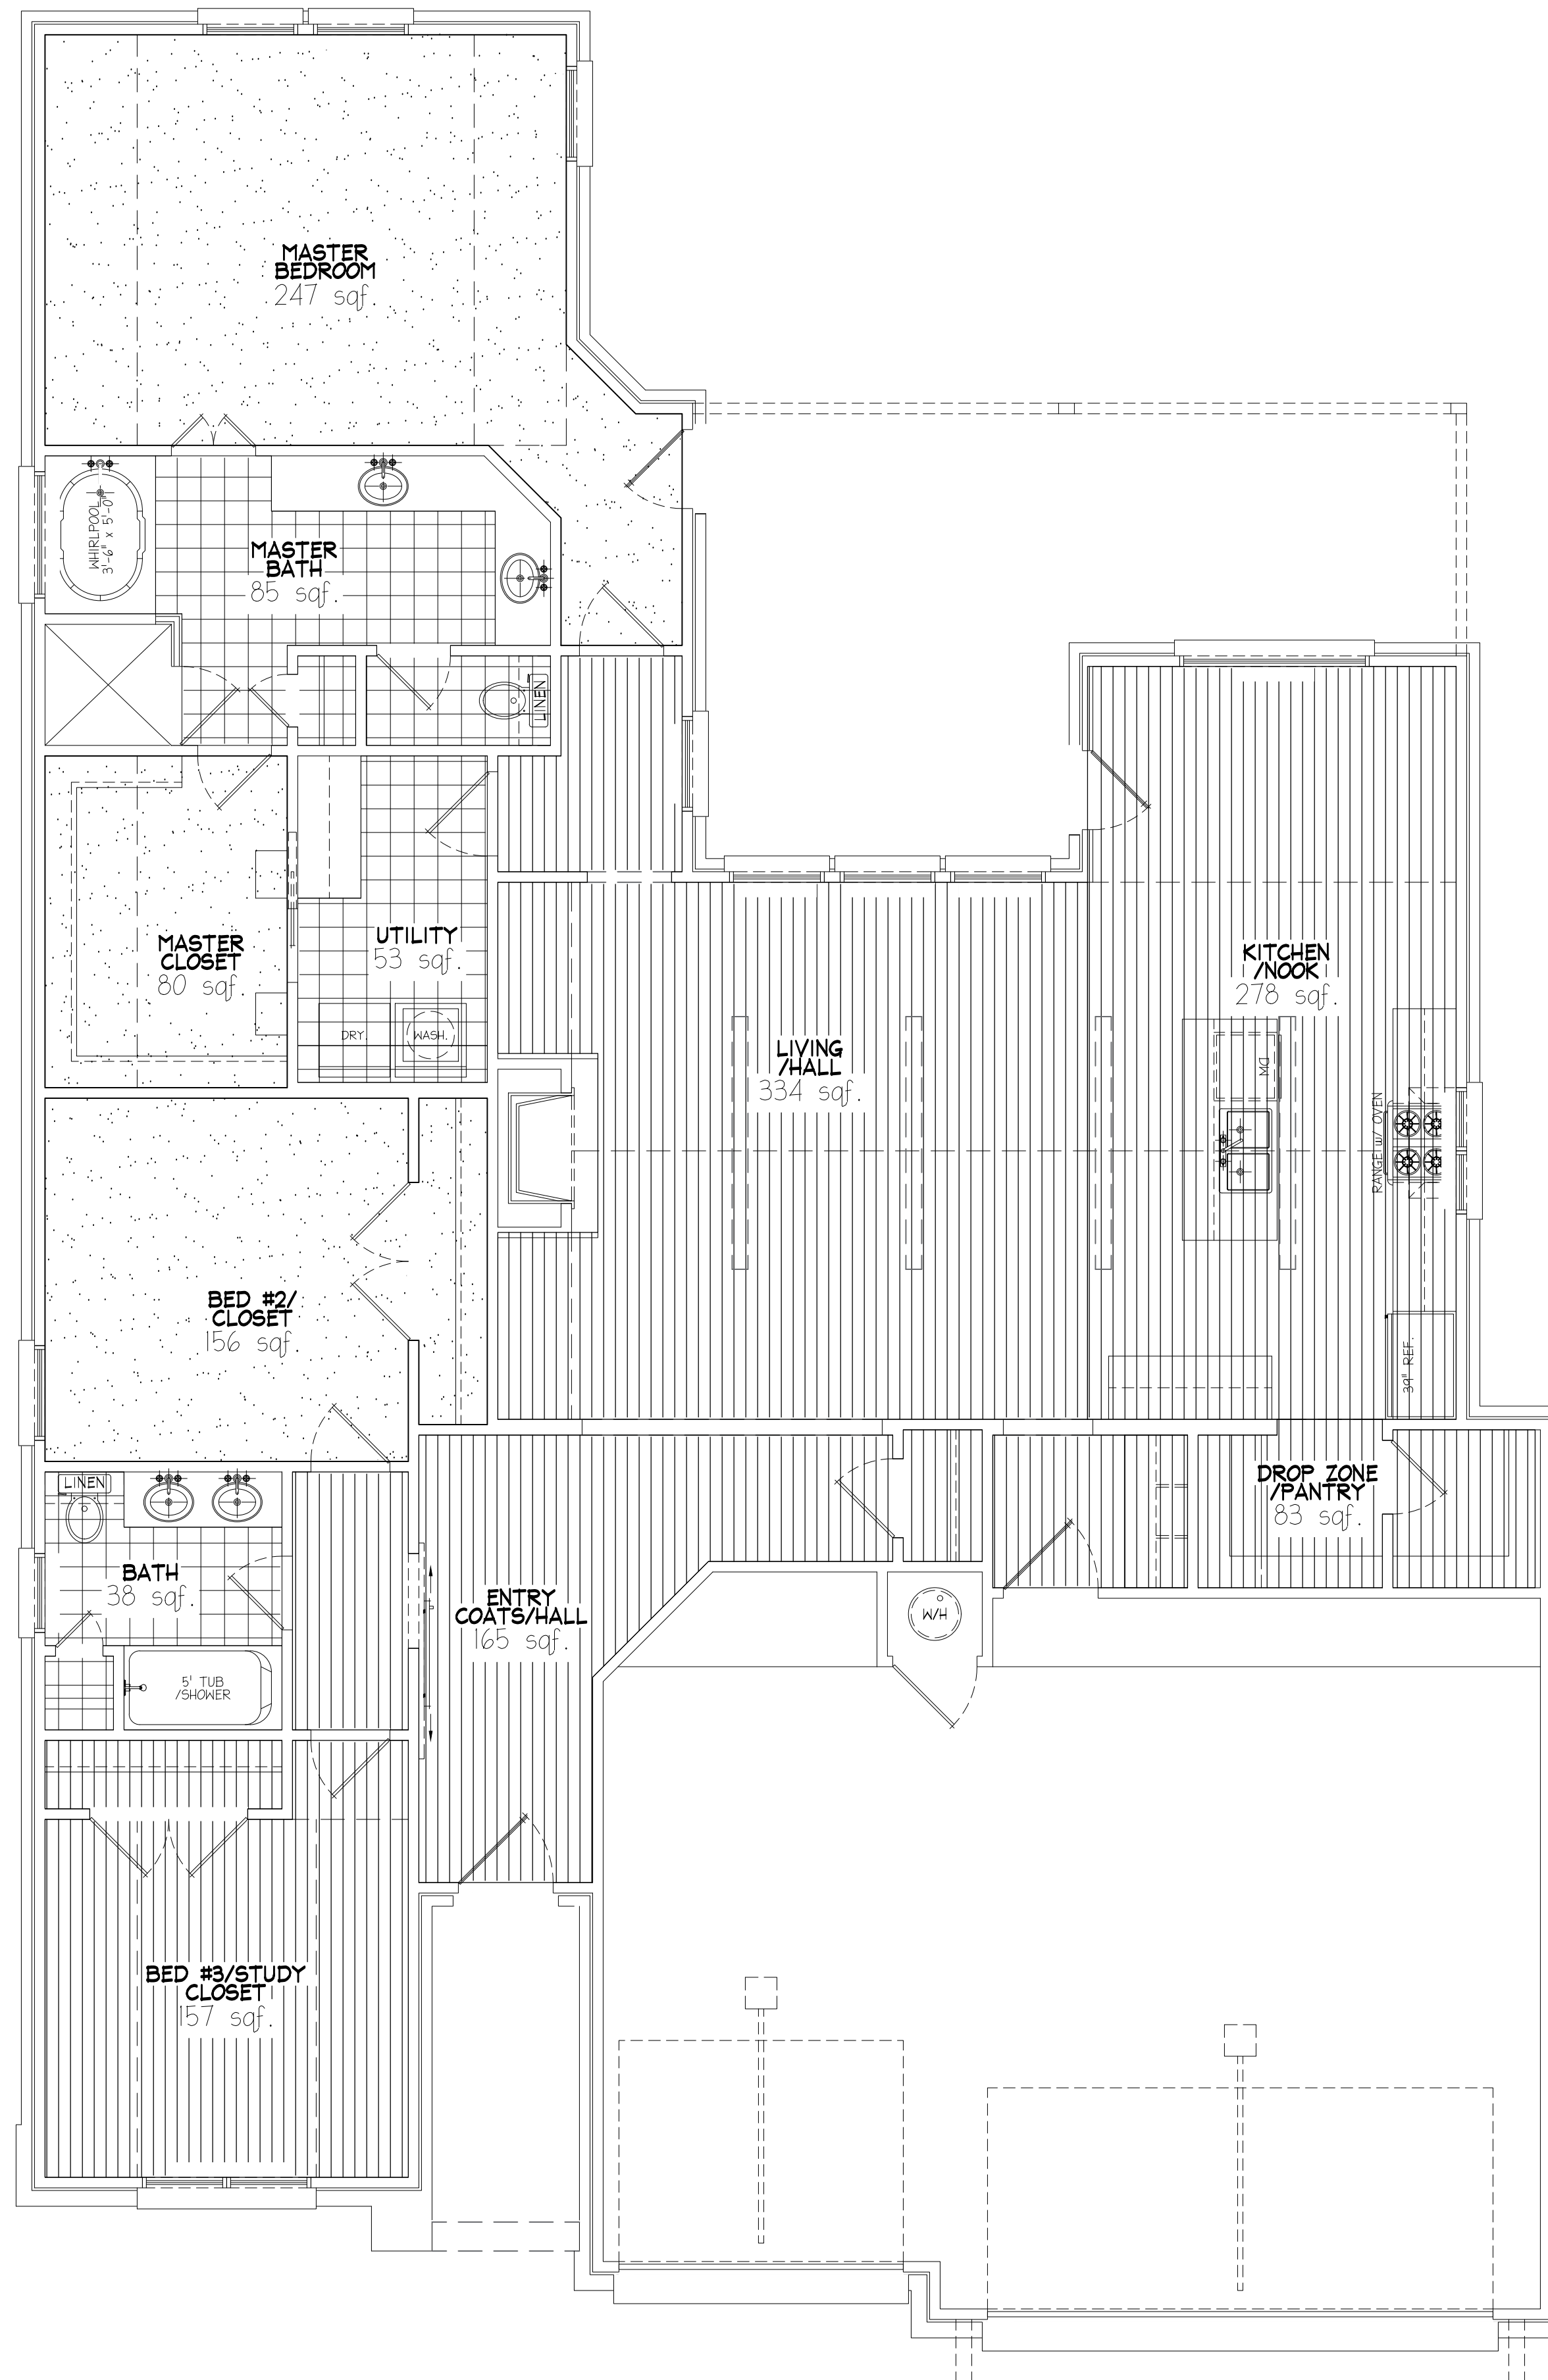


CALCULATION NOTES

- WOOD FLOOR CALCULATED TO WALL FRAMING.
- TILE AND CARPET FLOOR CALCULATED TO CABINETS.
- TILE SHOWERS (WHERE APPLICABLE) NOT INCLUDED IN CALCULATIONS.

FLOOR COVERING SQF. CALCULATIONS	
TOTAL	
CARPET	483
TILE	176
WOOD	1017
CARPET	483
MASTER CLOSET	80
MASTER BEDROOM	247
BED #2/ CLOSET	156
TILE	176
BATH	38
MASTER BATH	85
UTILITY	53
WOOD	1017
KITCHEN NOOK	278
LIVING /HALL	334
BED #3/STUDY CLOSET	157
DROP ZONE /PANTRY	83
ENTRY COATS/HALL	165

A Floor Covering
Scale: 1/4" = 1'-0"

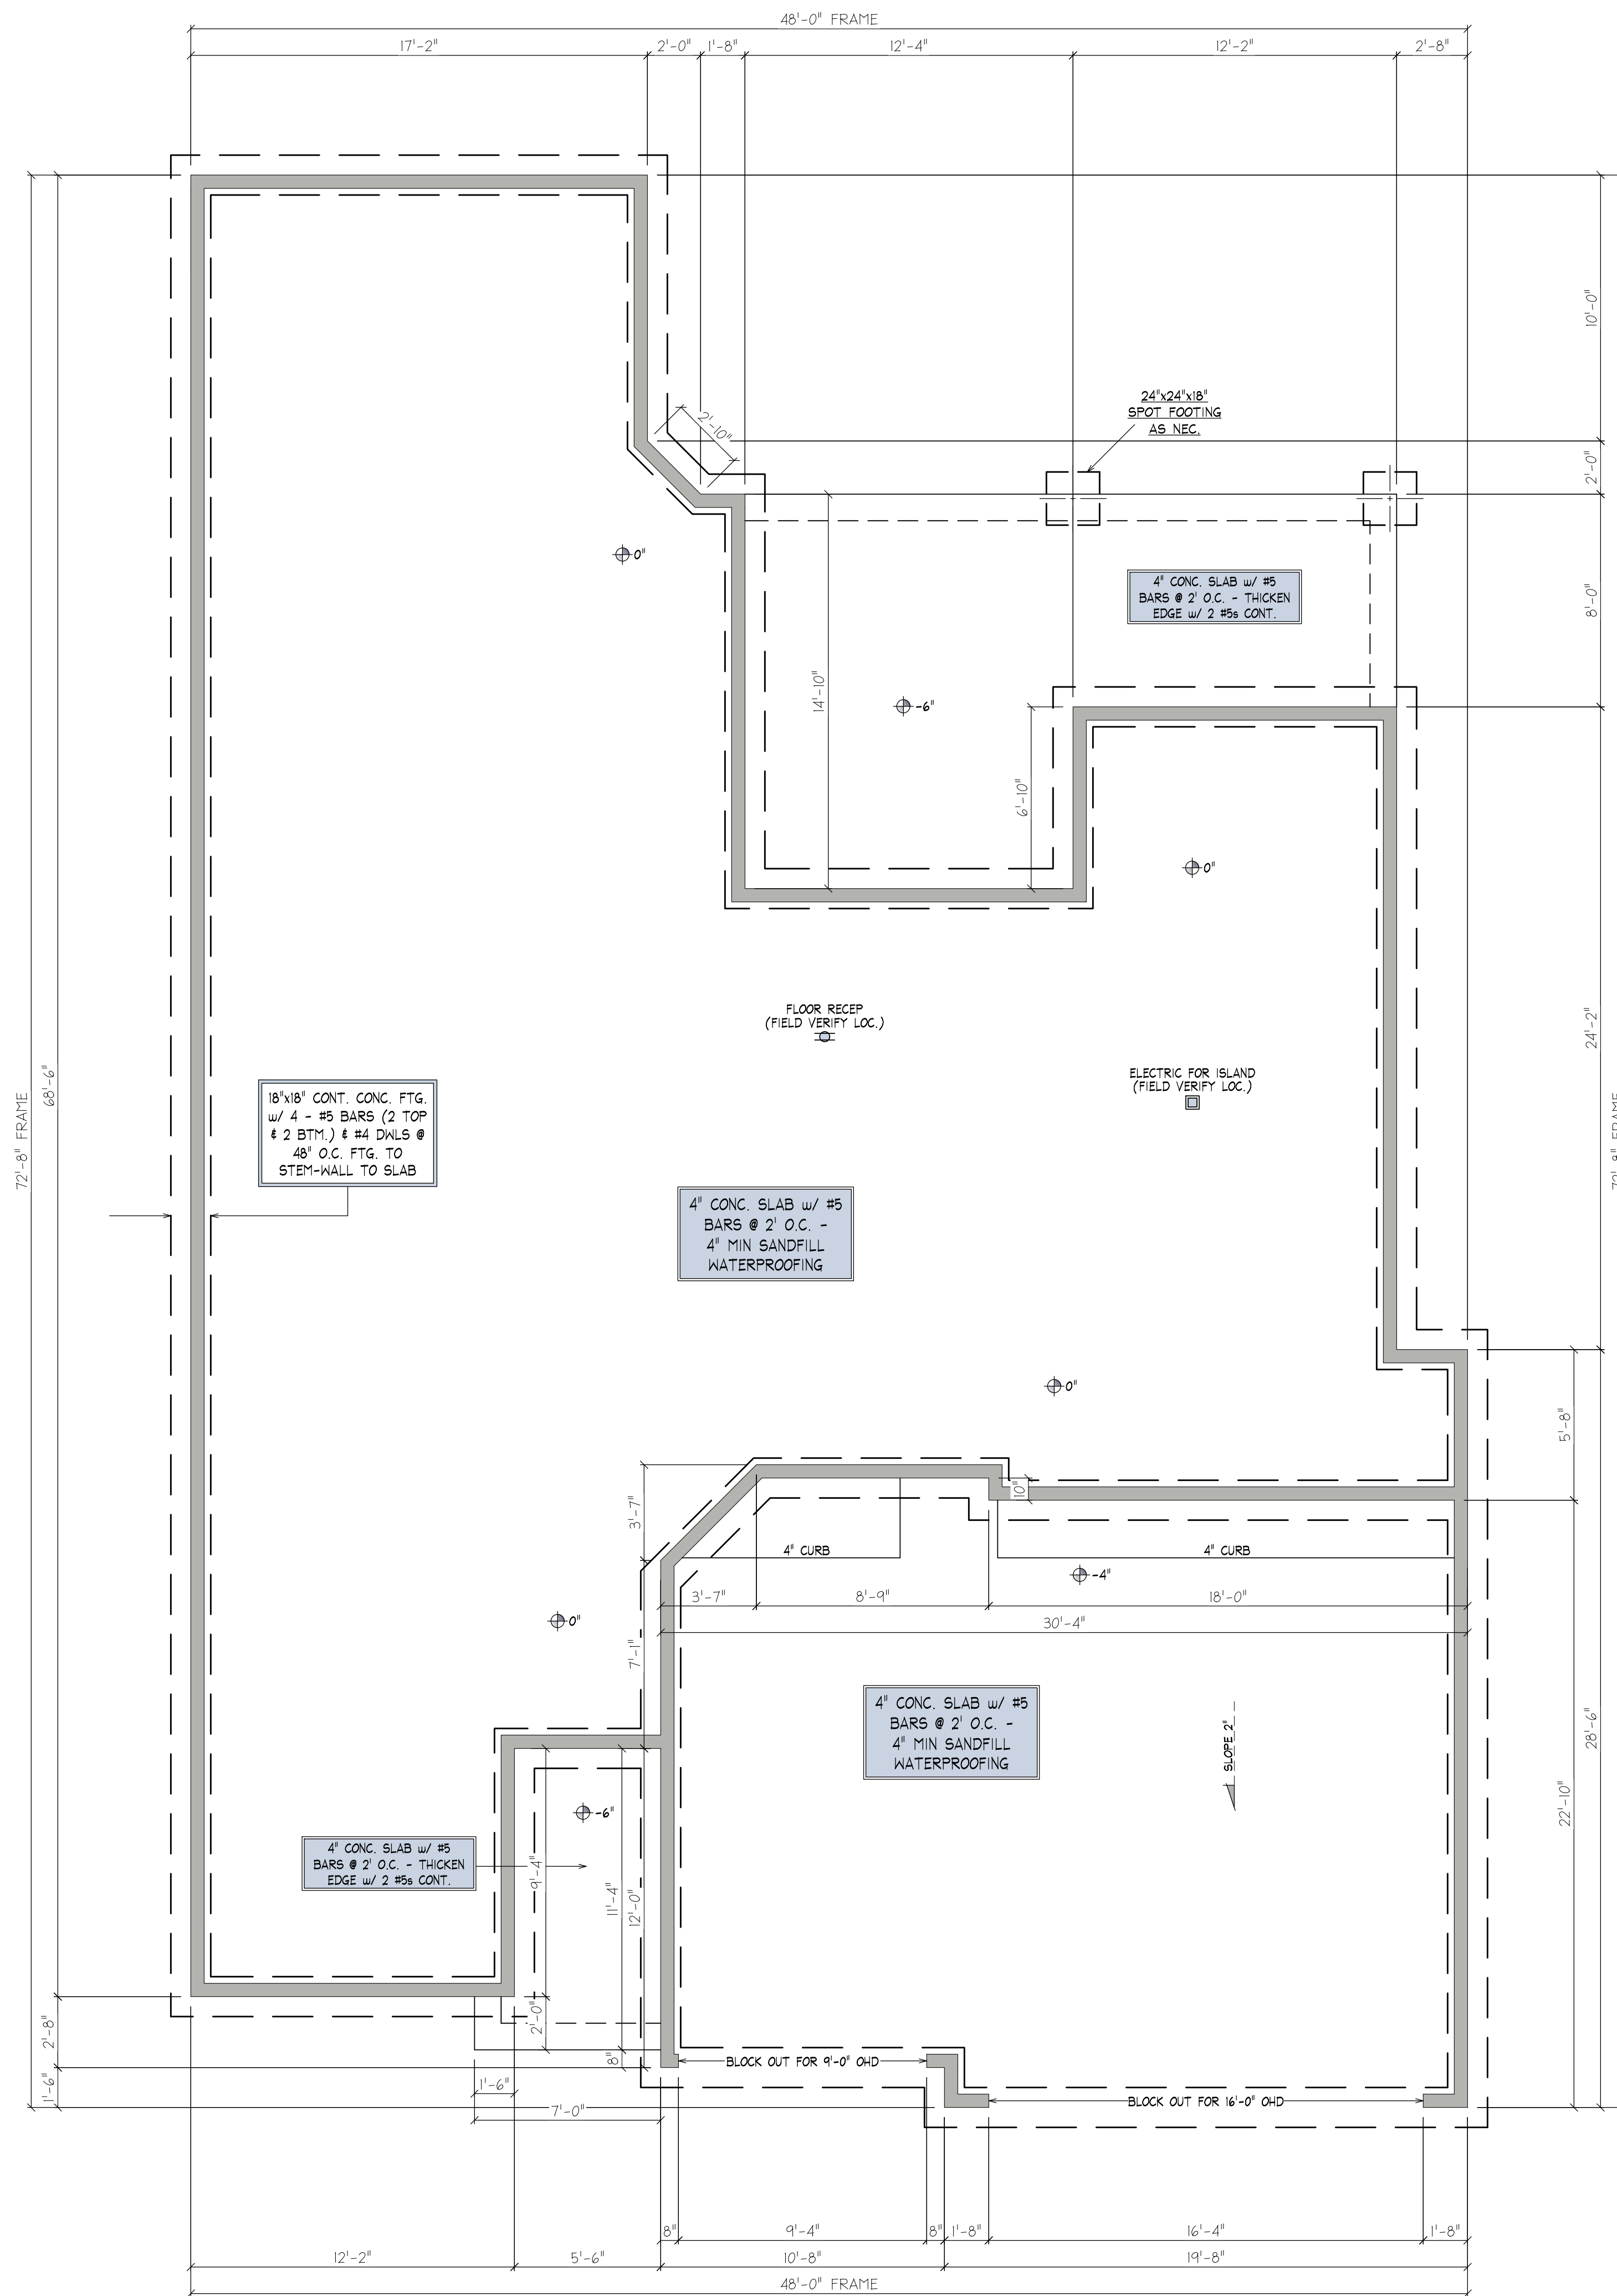

NOTE!
 FOUNDATION SYSTEM IS DESIGNED FOR NORMAL
 CONDITIONS. SEE SOILS REPORT, BY OTHERS, TO
 DETERMINE IF CONDITIONS EXIST THAT REQUIRE
 FURTHER DESIGN CONSIDERATIONS.

A Foundation Plan
 Scale: 1/4" = 1'-0"

THIS DRAWING IS A CONCEPT. IT INDICATES THE GENERAL
 LAYOUT OF THE WORK. THE CONTRACTOR SHALL VERIFY
 ALL DIMENSIONS AND CONDITIONS AT THE JOB SITE.
 THE CONTRACTOR SHALL BE RESPONSIBLE FOR THE
 COMPLETION OF THE WORK. THE CONTRACTOR SHALL
 CONFIRM THE ACCURACY OF THE WORK, DIMENSIONS AND CONDITIONS TO BE
 CONSTRUCTION. CONFIRMING DETAILS, ACCURACY OF
 THE WORK, DIMENSIONS AND CONDITIONS TO BE
 CONTROLLED AND CORRELATED AT THE JOB SITE.
 Copyright © Bainbridge Design Group
 Resale or reproduction of these plans, in part or in whole, is strictly
 prohibited without written consent.

Project Name:	
Location:	
Project #:	23.78.01

First:	1936
Second:	--
Total Living:	1936
Total Veneer:	2059
Garage:	677
Cov'd Porch:	346

Date: 7/10/2023